




Description	Product Code	Weight (Lbs.)
Bases		
24" x 24" x 36" ID Base	242436B	2,925
24" x 24" x 36" ID Knockout Base	242436BKO	1,980
24" x 24" x 48" ID Base	242448B	3,675
24" x 24" x 48" ID Knockout Base	242448BKO	2,730
Risers		
24" x 24" x 6" Riser	24246R	365
24" x 24" x 12" ID Riser	242412R	730
24" x 24" x 24" Riser	242424R	1,460
24" x 24" x 36" Riser	242436R	2,190
Cast Iron		
24" x 24" Reversible Frame	2424FR	235
24" x 24" Reversible Series Gate	2424GR	325

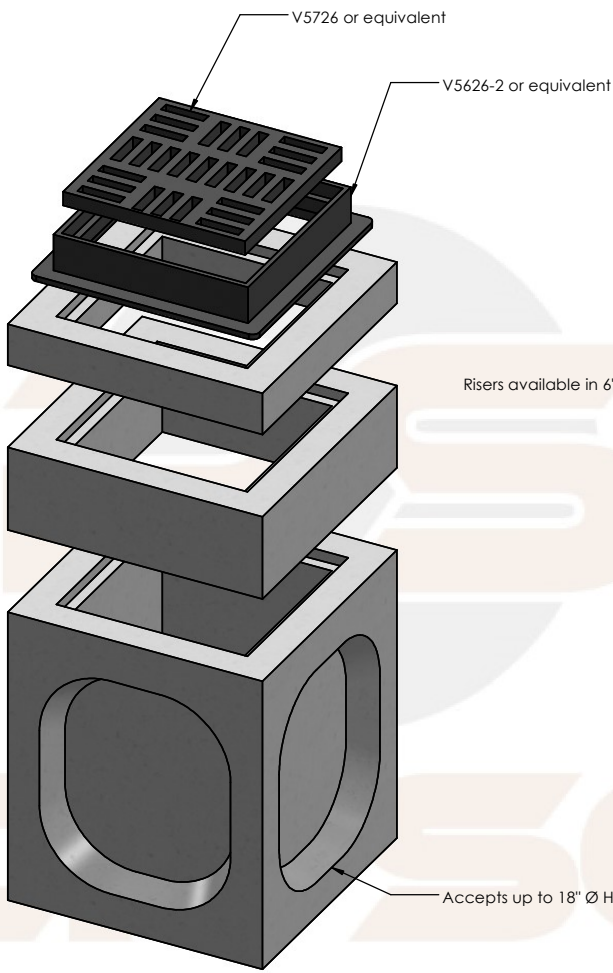

Exploded Isometric View
Scale: 1/2" = 1'

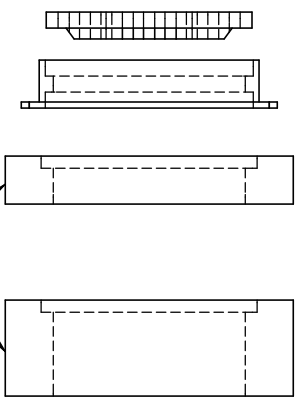

Risers available in 6", 12", 24" or 36"

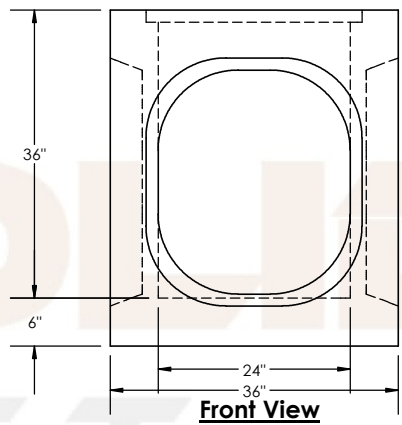

Front View
Scale 1/2" = 1'

Concrete
28 day compressive strength of 4,500 PSI
Bottoms to be monolithic at floor and at first stage of wall

Cement
Per ASTM C150: Type I/II

Design
Per ASTM C913
Water table assumed 5' below grade/6.5' maximum depth

Loading
Rated for HS-20

Cast Iron
Meets ASTM A48 and CL35B Standards

Reinforcement
Rebar per ASTM A615 Grade 60
Wire Mesh per ASTM A1064

PROPRIETARY AND CONFIDENTIAL
THE INFORMATION CONTAINED IN THIS DRAWING IS THE SOLE PROPERTY OF ROCK SOLID PRECAST, LP. ANY REPRODUCTION IN PART OR AS A WHOLE WITHOUT THE WRITTEN PERMISSION OF ROCK SOLID PRECAST, LP IS PROHIBITED.

Rock Solid Precast, L.P.

11393 Sleepy Hollow Road PO Box 8066
Conroe, TX 77385 The Woodlands, TX 77387
(281) 364-7474

TITLE

24" x 24" Type A Submittal

DWG. NO. 24A Submittal Drawing
DRAWN CHECKED WEIGHT 3619.27
MKK